
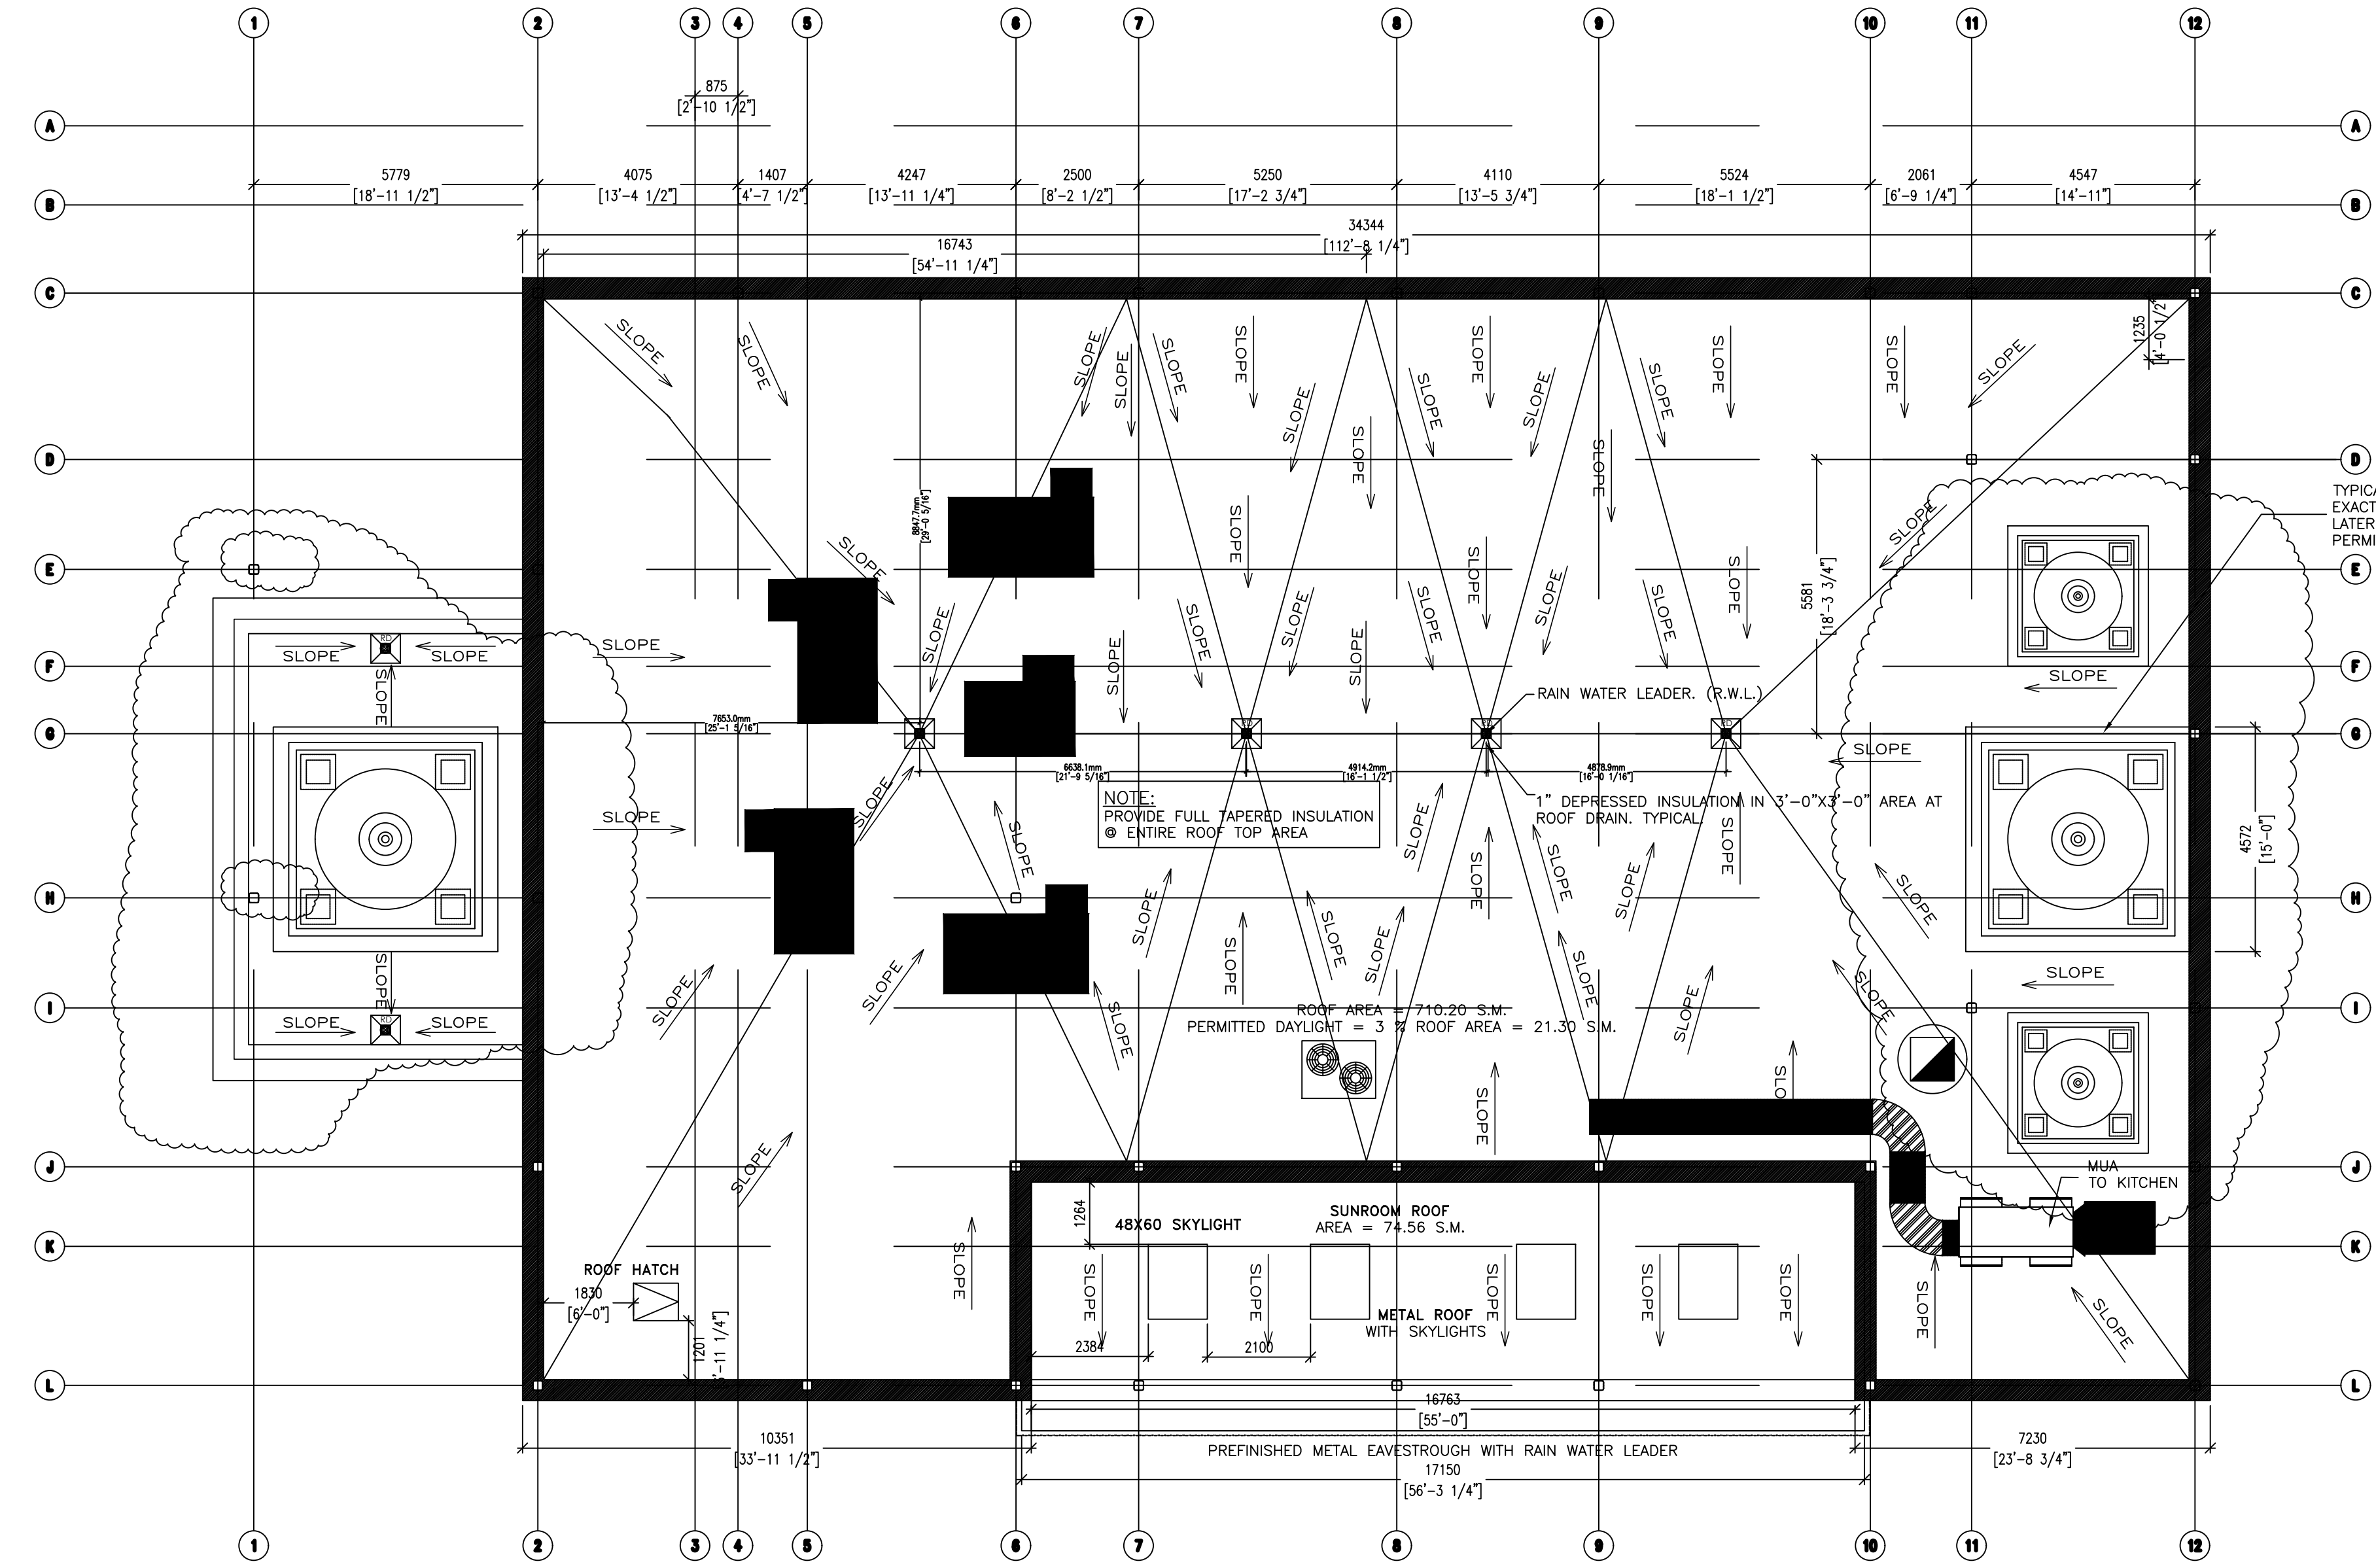


CHINTAN J. VIRANI
B. ARCH. | OAA, MRAIC, | AIA | COA

9898 HOLLY CRESCENT,
WINDSOR, ONTARIO,
CANADA N6R 1Z3
PHONE: (519) 979-9017
CELL: (519) 567-1800
FAX: (519) 979-4909
EMAIL: chinton@chinton.ca
WWW.CHINTAN.CA

 

TYPICAL DECORATIVE SHIKHAR - DOME (SIZE VARIES)
EXACT LOCATIONS AND DESIGN TO BE SELECTED
LATER BY THE OWNERS, DETAILS TO FOLLOW FOR
PERMIT APPLICATION. TYPICAL.

13.		
12.	SCUPPER LOCATIONS	JUN 25/2024
11.	REVISED RTU COORDINATION	FEB 28/2024
10.	REVISED AS RSM COMMENTS	JULY 11/2022
09.	PERMIT	APR. 09/2022
08.	REVISED AS CITY'S COMMENT - SP APPLICATION	JULY 20/2021
07.	REVISED AS CITY'S COMMENT - SP APPLICATION	APR. 12/2021
06.	SITE PLAN APPLICATION	NOV. 30/2020
05.	PROGRESS DRAWINGS-REVISED AS TEMPLE DIRECTOR COMMENT	NOV. 11/2020
04.	REVISED AS TEMPLE DIRECTOR COMMENT - WEST ENTRY	OCT. 22/2020
03.	PROGRESS DRAWINGS - REVISED REVIEW	OCT. 20/2020
02.	OWNER'S REVISED REVIEW	OCT. 19/2020
01.	RAM'S REVIEW	OCT. 17/2020
NO.	ISSUED FOR	DATE

PROJECT NAME AND LOCATION
PROPOSED RADHA KRISHNA MANDIR AND CULTURAL CENTRE INC.
85 BOXWOOD DRIVE
CAMBRIDGE, ONTARIO - N3E 0E5

DRAWING TITLE
PROPOSED ROOF PLAN

NOTE:
- DO NOT SCALE DRAWINGS.
- ALL DIMENSIONS TO BE CHECKED AND VERIFIED ON THE JOB SITE.
- ANY AND ALL DISCREPANCIES TO BE REPORTED TO THE ARCHITECT.
- ALL DRAWINGS REMAIN THE PROPERTY OF THE ARCHITECT.

PROJECT NO.	2055	
DATE	OCT. 2020	
DRAWN BY	V.P./K.V.	
CHECKED BY	CJV	
DRAWING NO.		A. DETAIL NO. B. LOCATION C. DETAILED SHEET ON

PROPOSED ROOF PLAN
SCALE: 1:100